


Asakawa Garden
YALE UNIVERSITY

ZEN Associates, Inc.

10 Micro Drive
Woburn, MA 01801
Phone : (781)932-3700
Fax : (781)932-3744
www.zenassociates.com

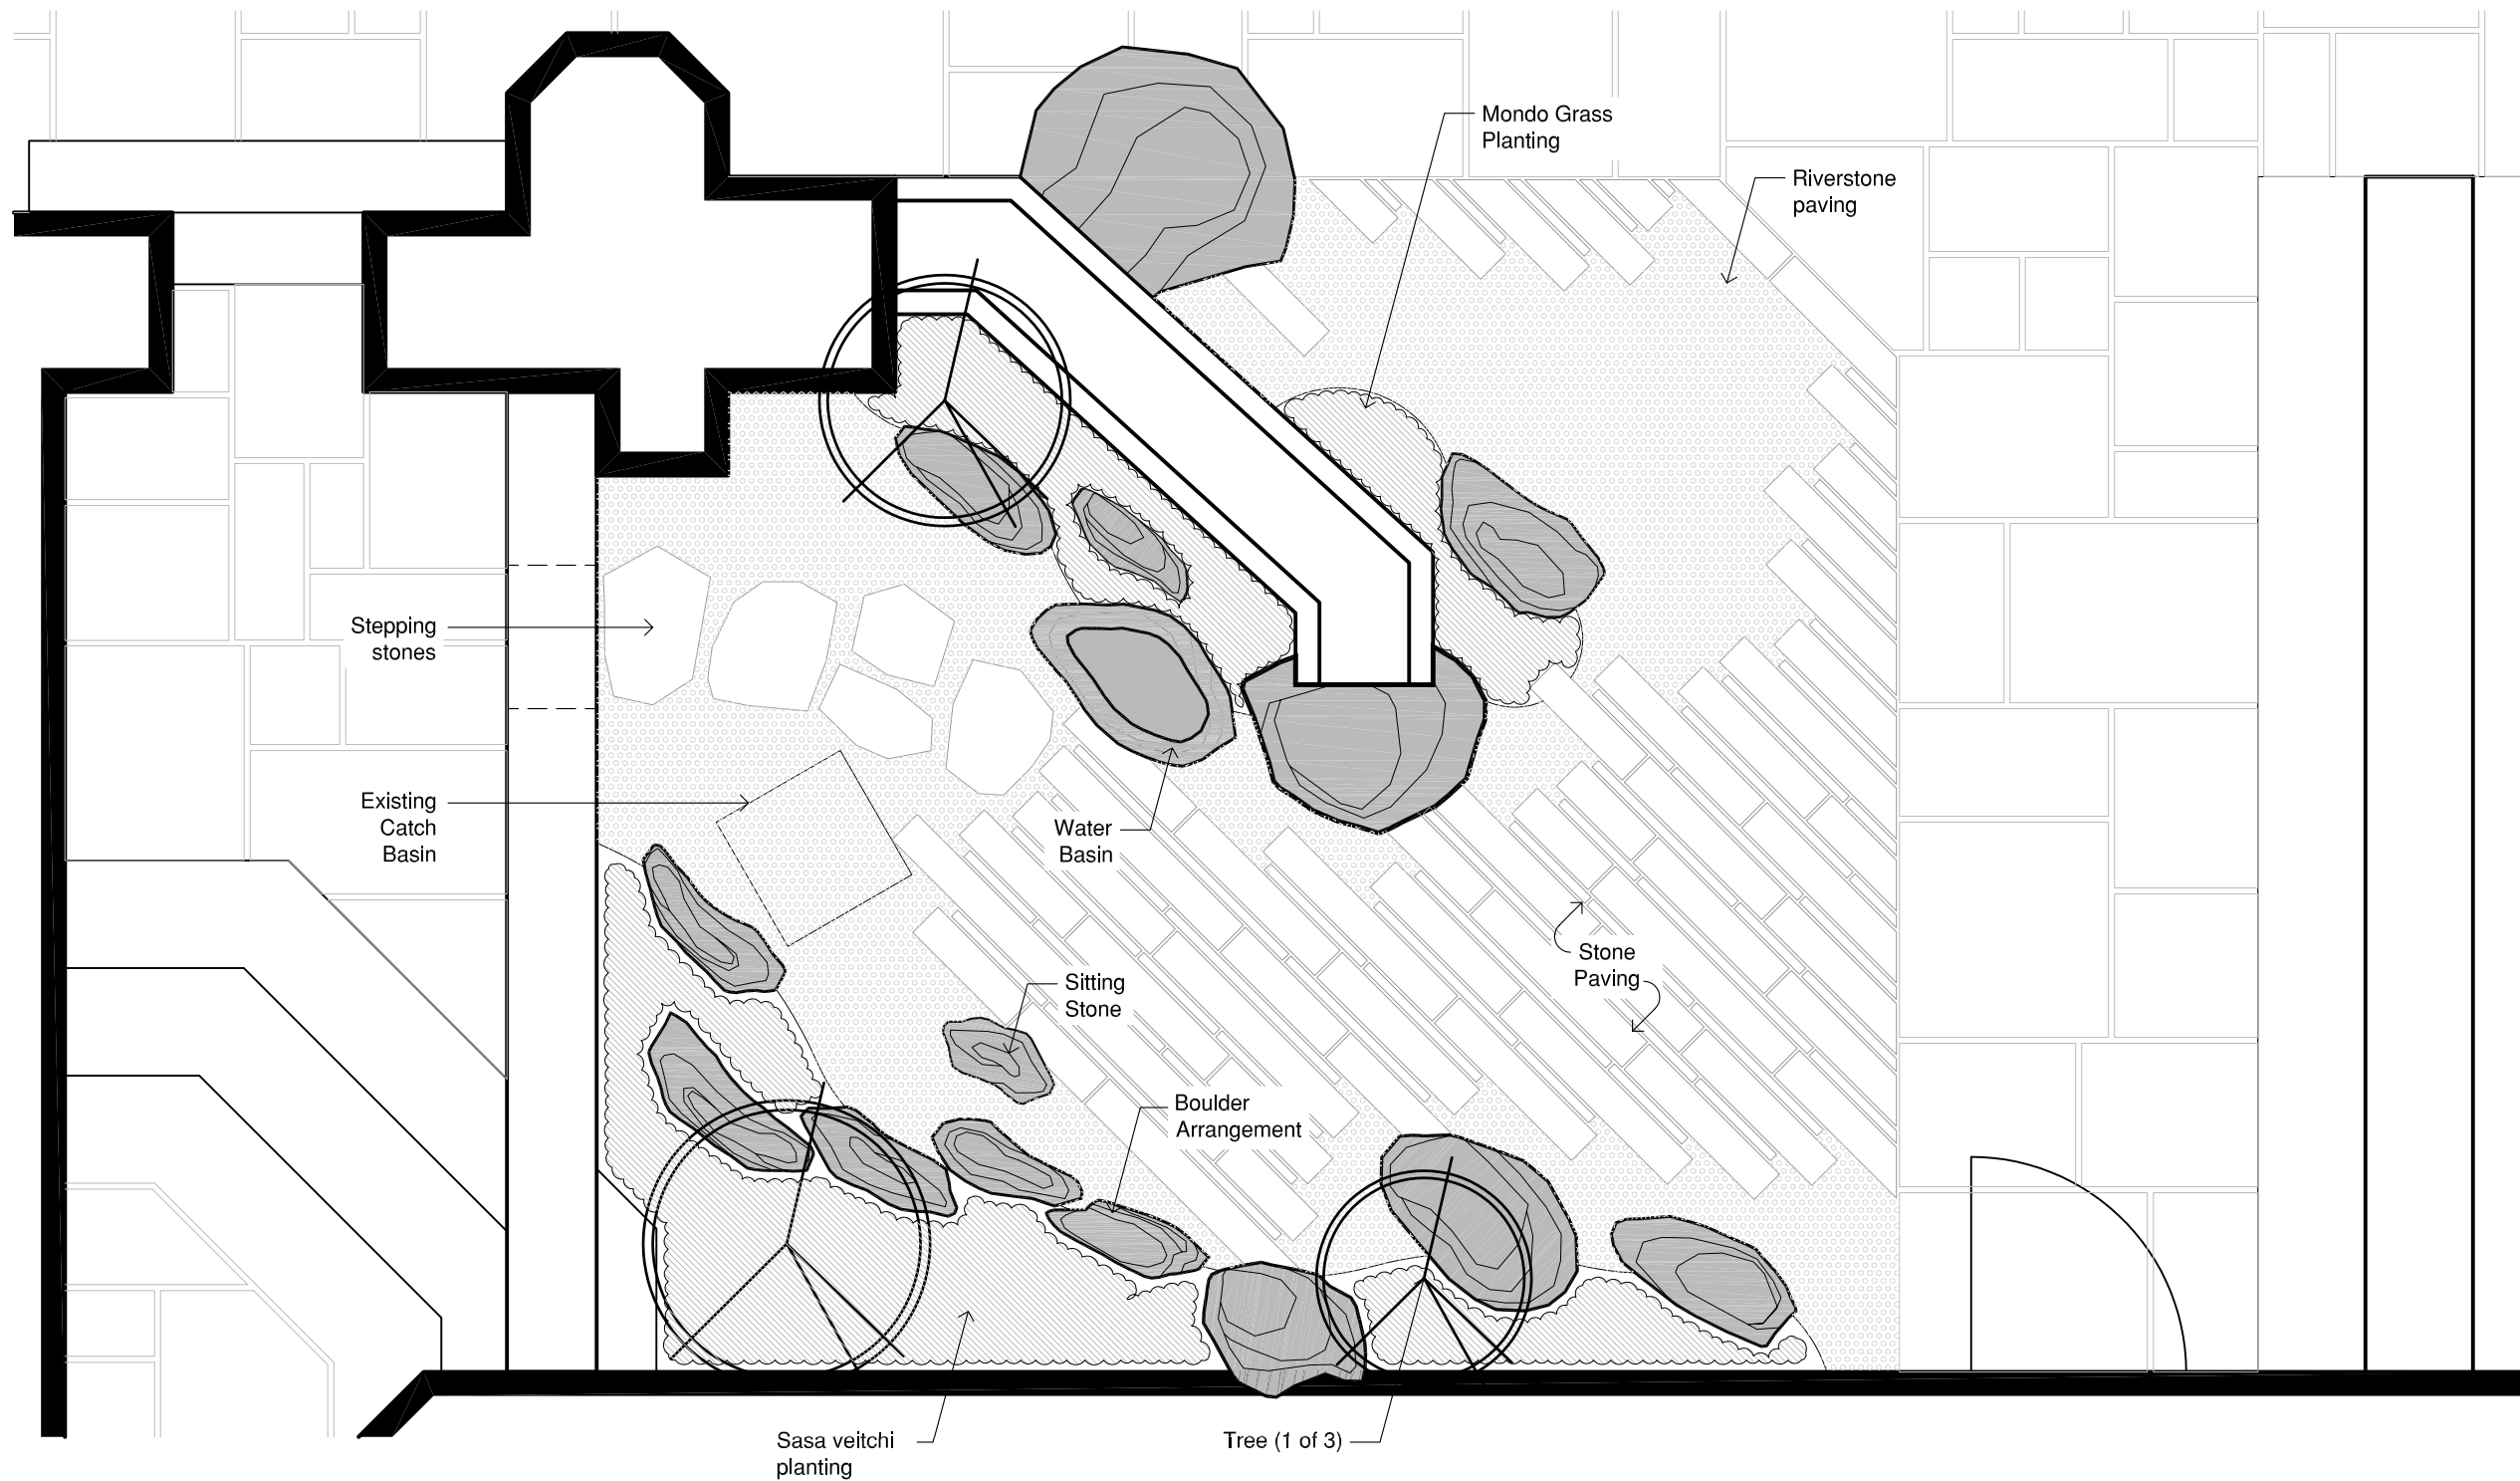

A

Site Plan

Scale: $\frac{3}{8}$ " = 1'-0"

8 November 2006



ZEN Associates, Inc.

10 Micro Drive
Woburn, MA 01801
Ph. (781) 932 - 3700
Fax (781) 932 - 3744
www.zenassociates.com

